


PART NUMBER:

REV. LOC. REVISION DATE

A RELEASE PENDING APPROVAL

Flat Cap
 Top rail will be 2" longer than the section length
 94012 Rail

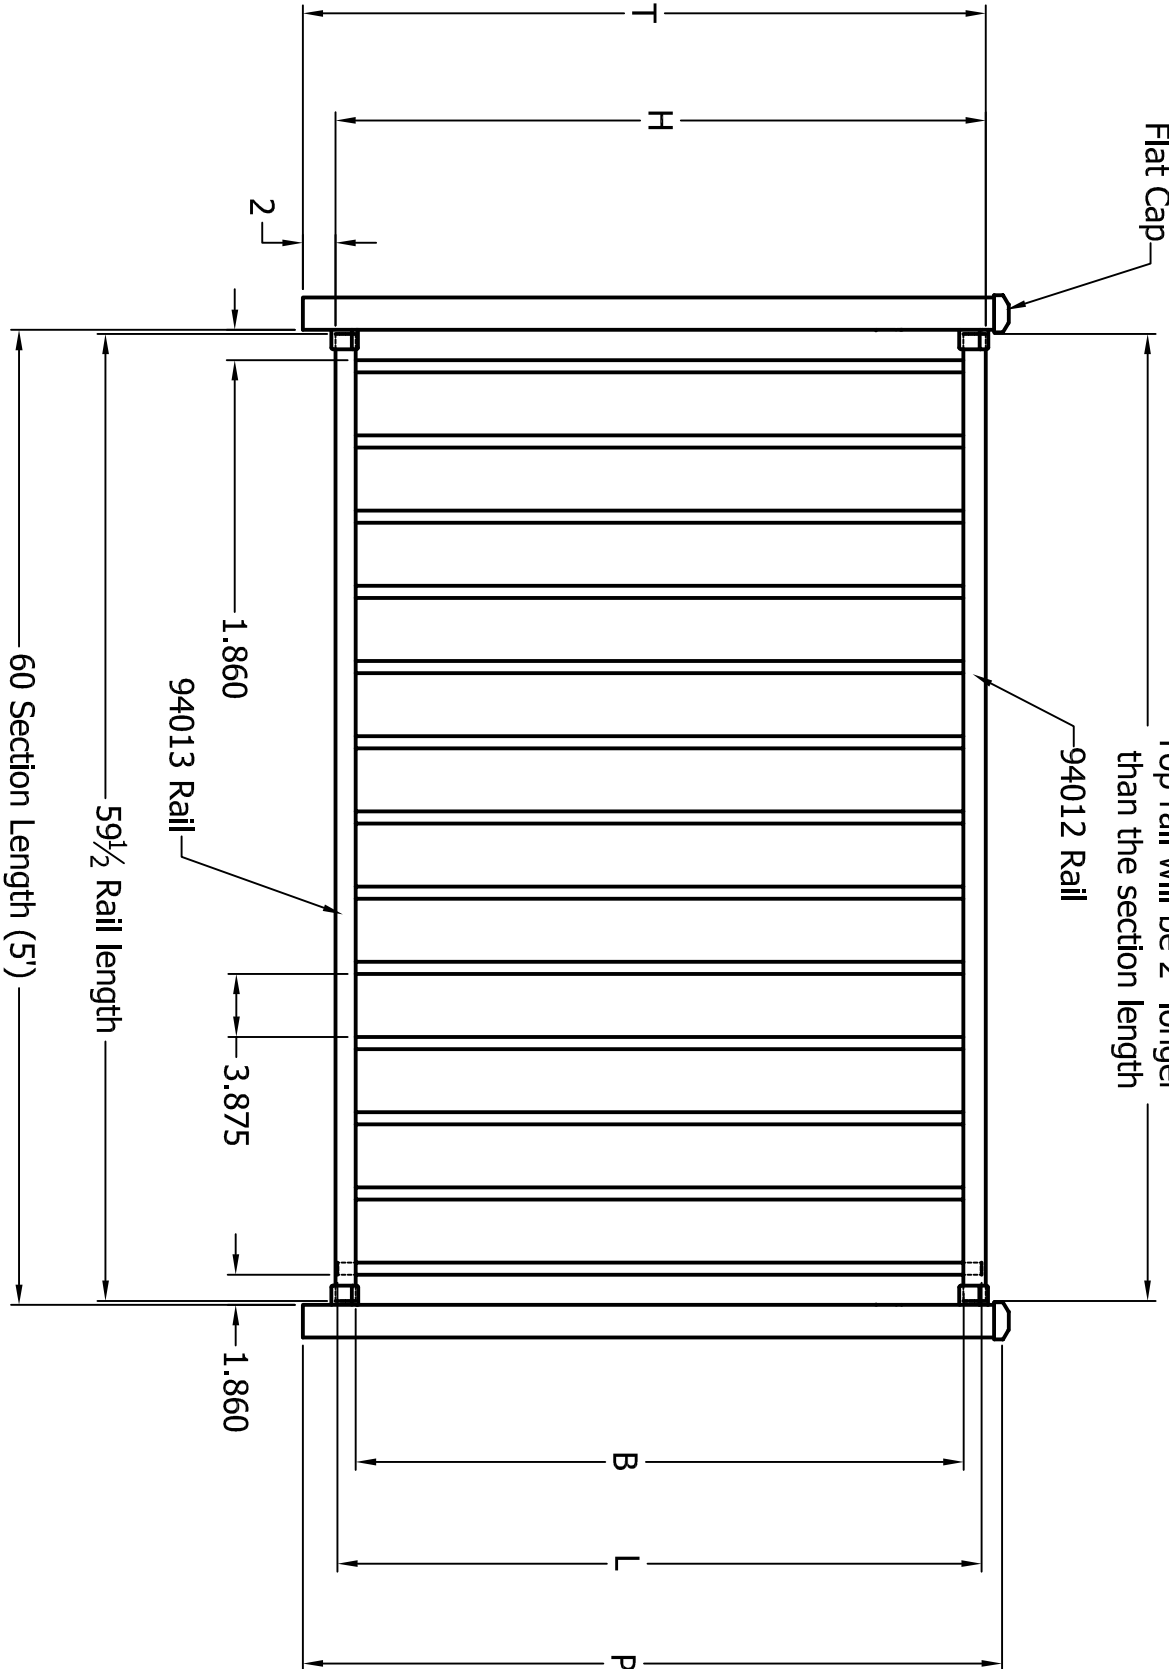

Railing Call Size	T	H	B	L	P
36" Railing	36	34	31 3/8	33 1/2	37
42" Railing	42	40	37 3/8	39 1/2	43

FINISH: _____

STANDARD TOLERANCE: .000 ±.01 FRACTIONS: ANG. ±.5" ±.1"

SHEET SIZE = C SCALE = none

DRAWN BY: fsb DATE DRAWN: 09-30-2014

PART NUMBER: _____

LOC ACAD: \\Admin\reson\7\310 Tuscan\Sections

LOC PDF: _____

STYLE: C-10 Tuscan

FILE NAME: C-10 5 foot

DRAFT: 20140930-2F

3446 US 6 EAST BREMEN, IN 46506

DSI Digger Deep Structures, Inc.

SHEET OF REV. A