


Flat Cap

Top rail will be 2" longer than the section length

94012 Rail

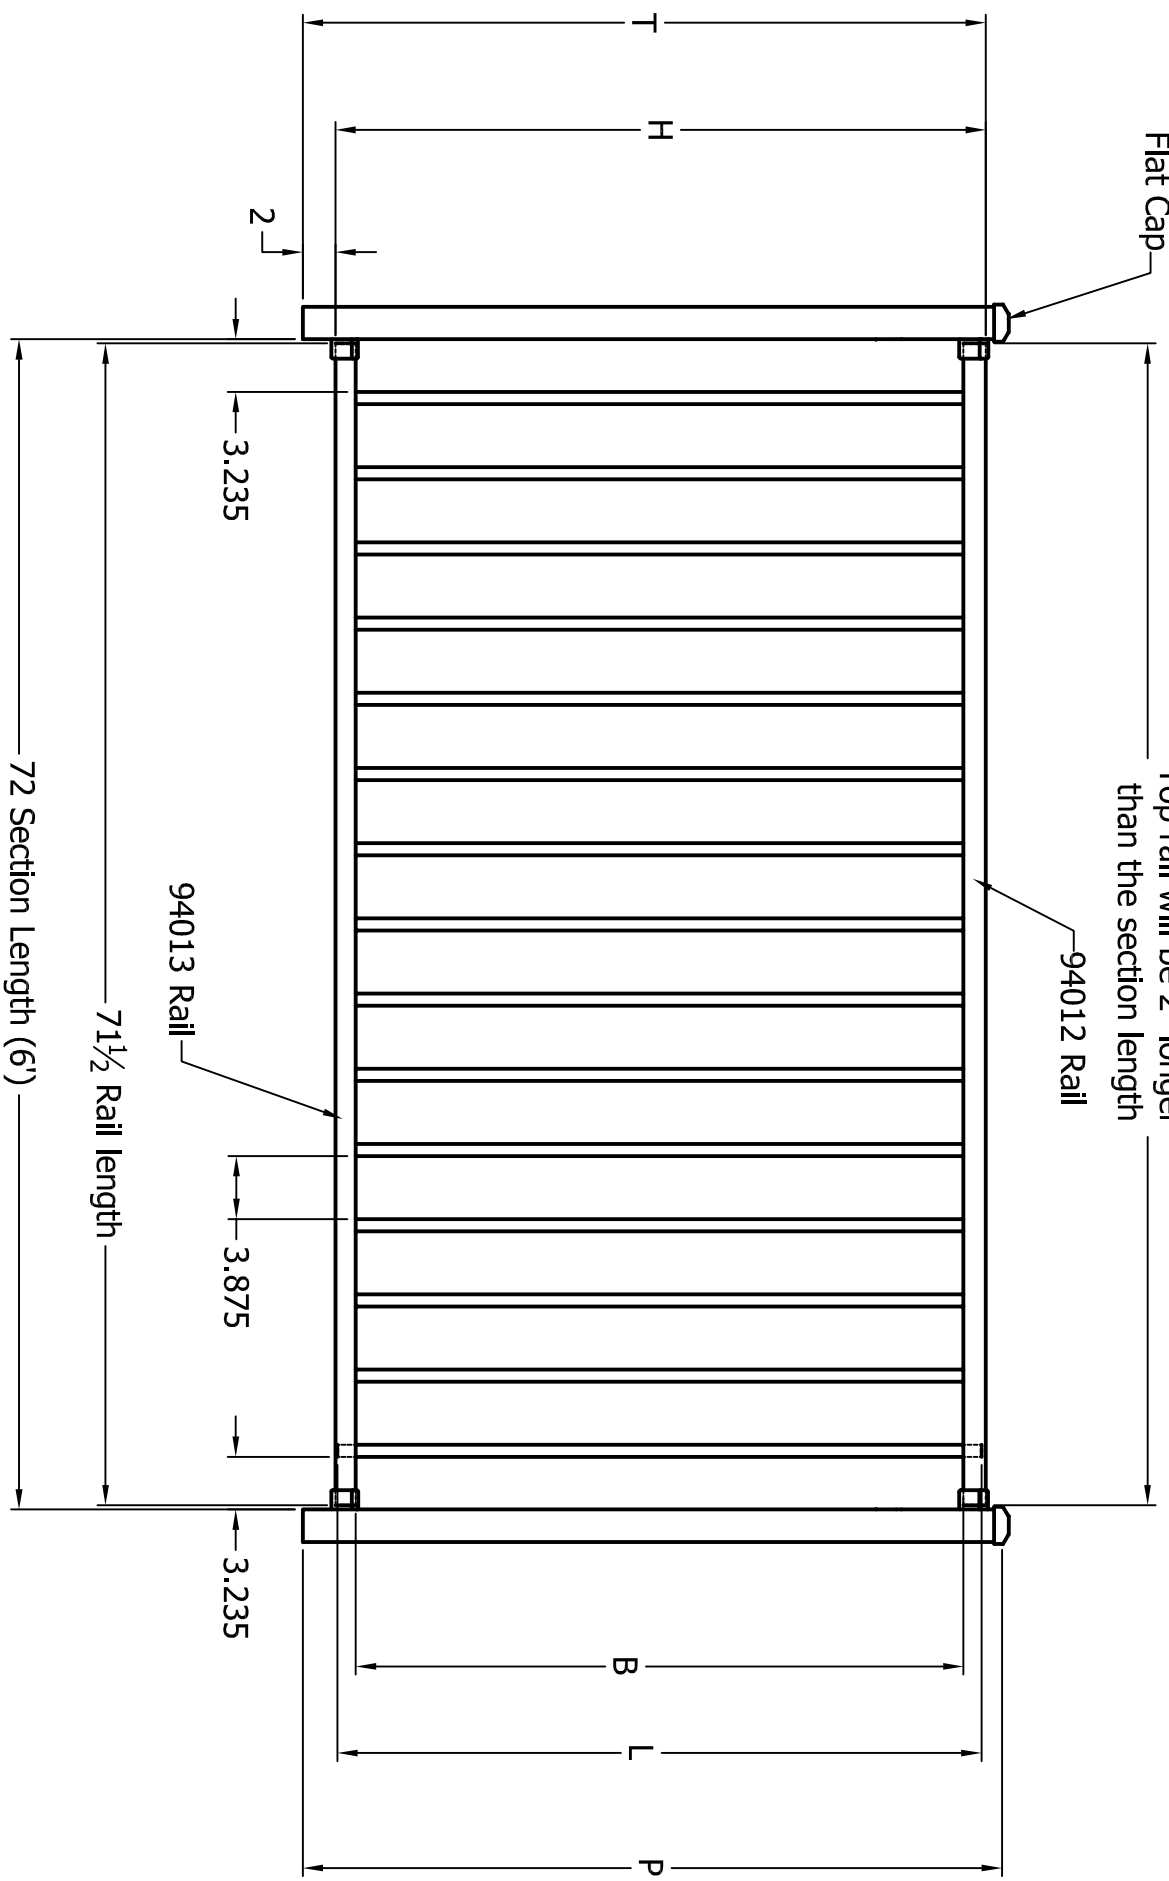

Railing Call Size	T	H	B	L	P
36" Railing	36	34	31 3/8	33 1/2	37
42" Railing	42	40	37 3/8	39 1/2	43

4

3

2

1

A

B

C

D

FINISH: _____

STANDARD TOLERANCE: .00 ±.01 FRACTIONS: ANG. ±.5° ±.1"

SHEET SIZE = C SCALE = none

DRAWN BY: fsb DATE DRAWN: 09-30-2014

PART NUMBER: _____

LOC ACAD: \\admin\residm\310 Tuscan\Sections

STYLE: C10 Tuscanv

FILE NAME: C-10 6 foot

DRAFT: 20140930-3F

LOC PDF: _____

SHEET OF REV. A

DSI Digger Dispatches, Inc. 3446 US 6 EAST Bremen, IN 46506