


PART NUMBER:

REV.	LOC.	REVISION	DATE
B		Shortened balusters $\frac{3}{4}$ " per EGO # 90	06-13-2013

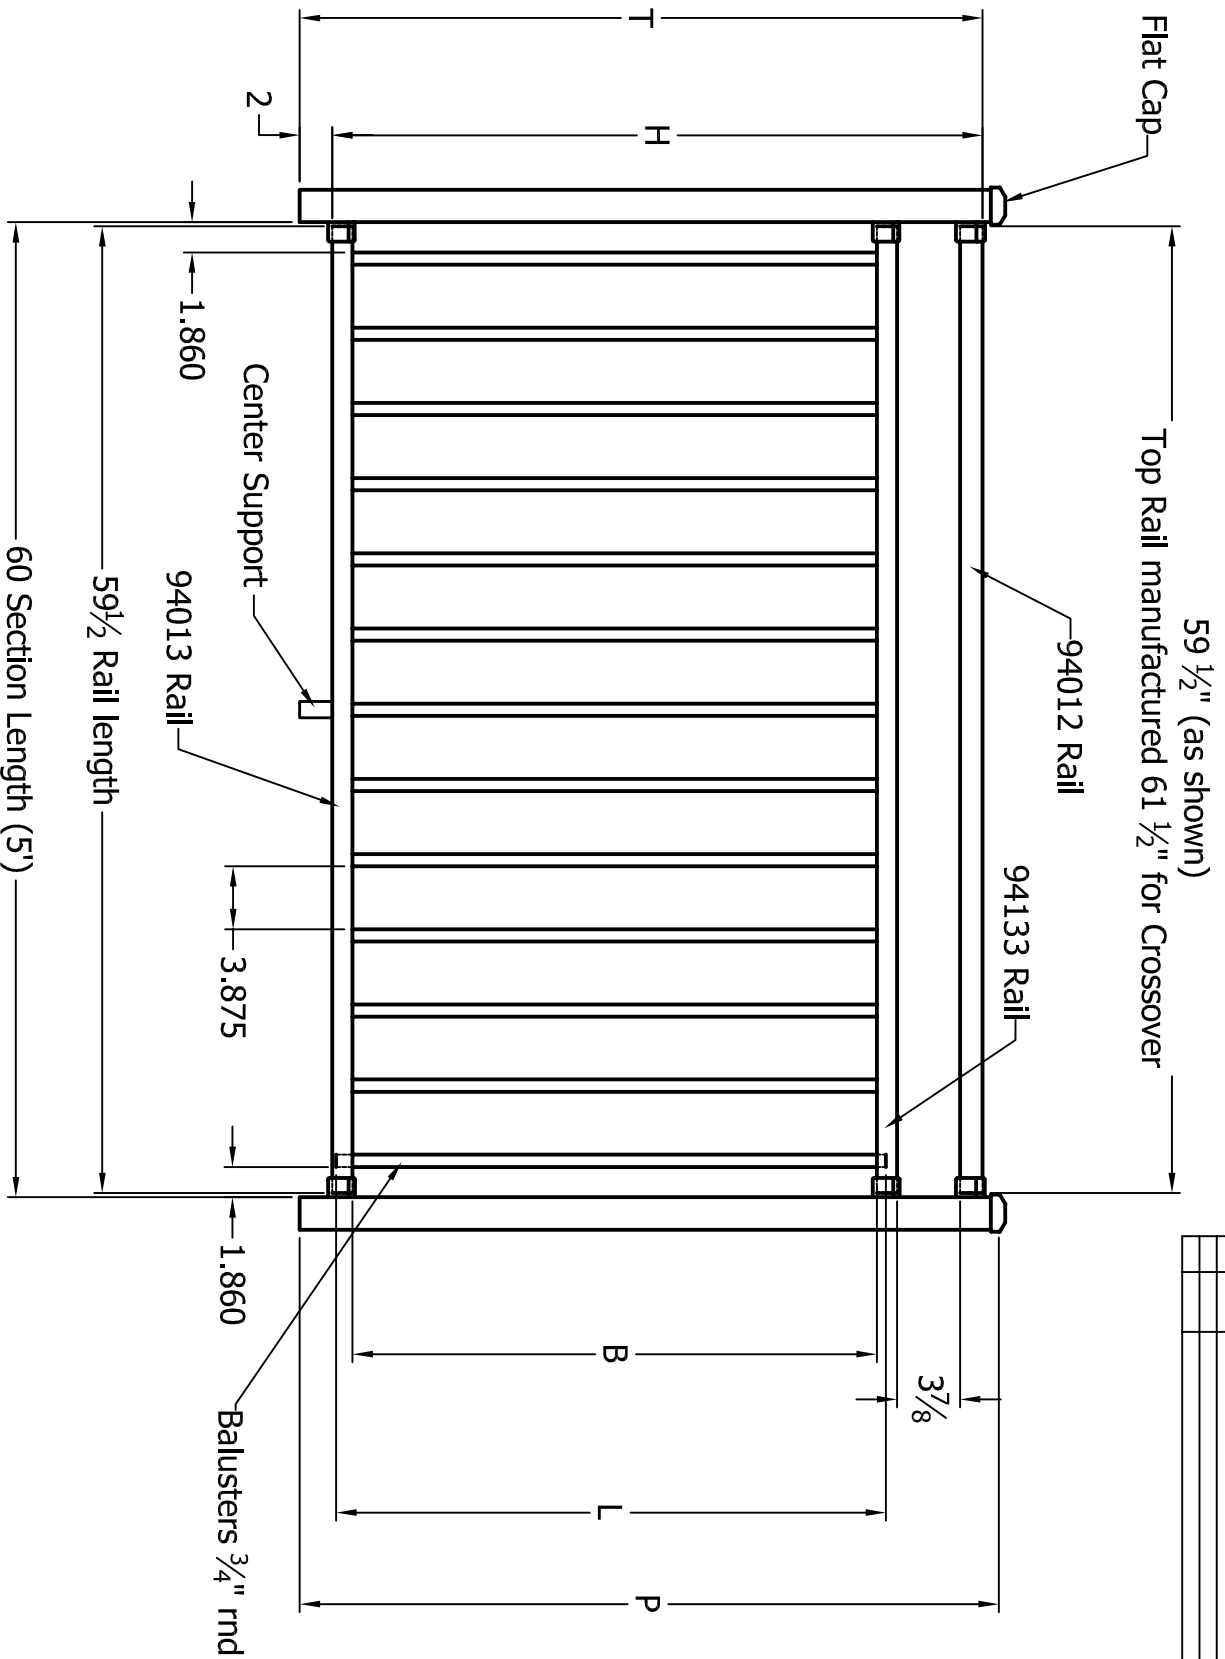

Railing Call Size	T	H	B	S	L	P
36" Railing	36	34	26 1/4	NA	27 13/16	37
42" Railing	42	40	32 1/4	NA	33 13/16	43

FINISH: DSI
 Digger
 Inc.
 3446 US 6 EAST
 Bremen, IN 46506

SHEET SIZE = C	DRAWN BY: wjm	PART NUMBER:
SCALE = none	DATE DRAWN: 06-07-2010	
STANDARD TOLERANCES: .000 ±.01 FRACTIONS: ANG. ±.5° ±.1"	LOG ACAD: Z:\Aluminum\Westbury\C30 Riviera\C301\Section\Level	STYLE: C301 Riviera
DRAFT: 20100607-4		FILE NAME: C301 5 ft Section
		SHEET OF REV. B