


Standard Stair Section shown
 (Crossover Stair Section top rail is 6" longer)

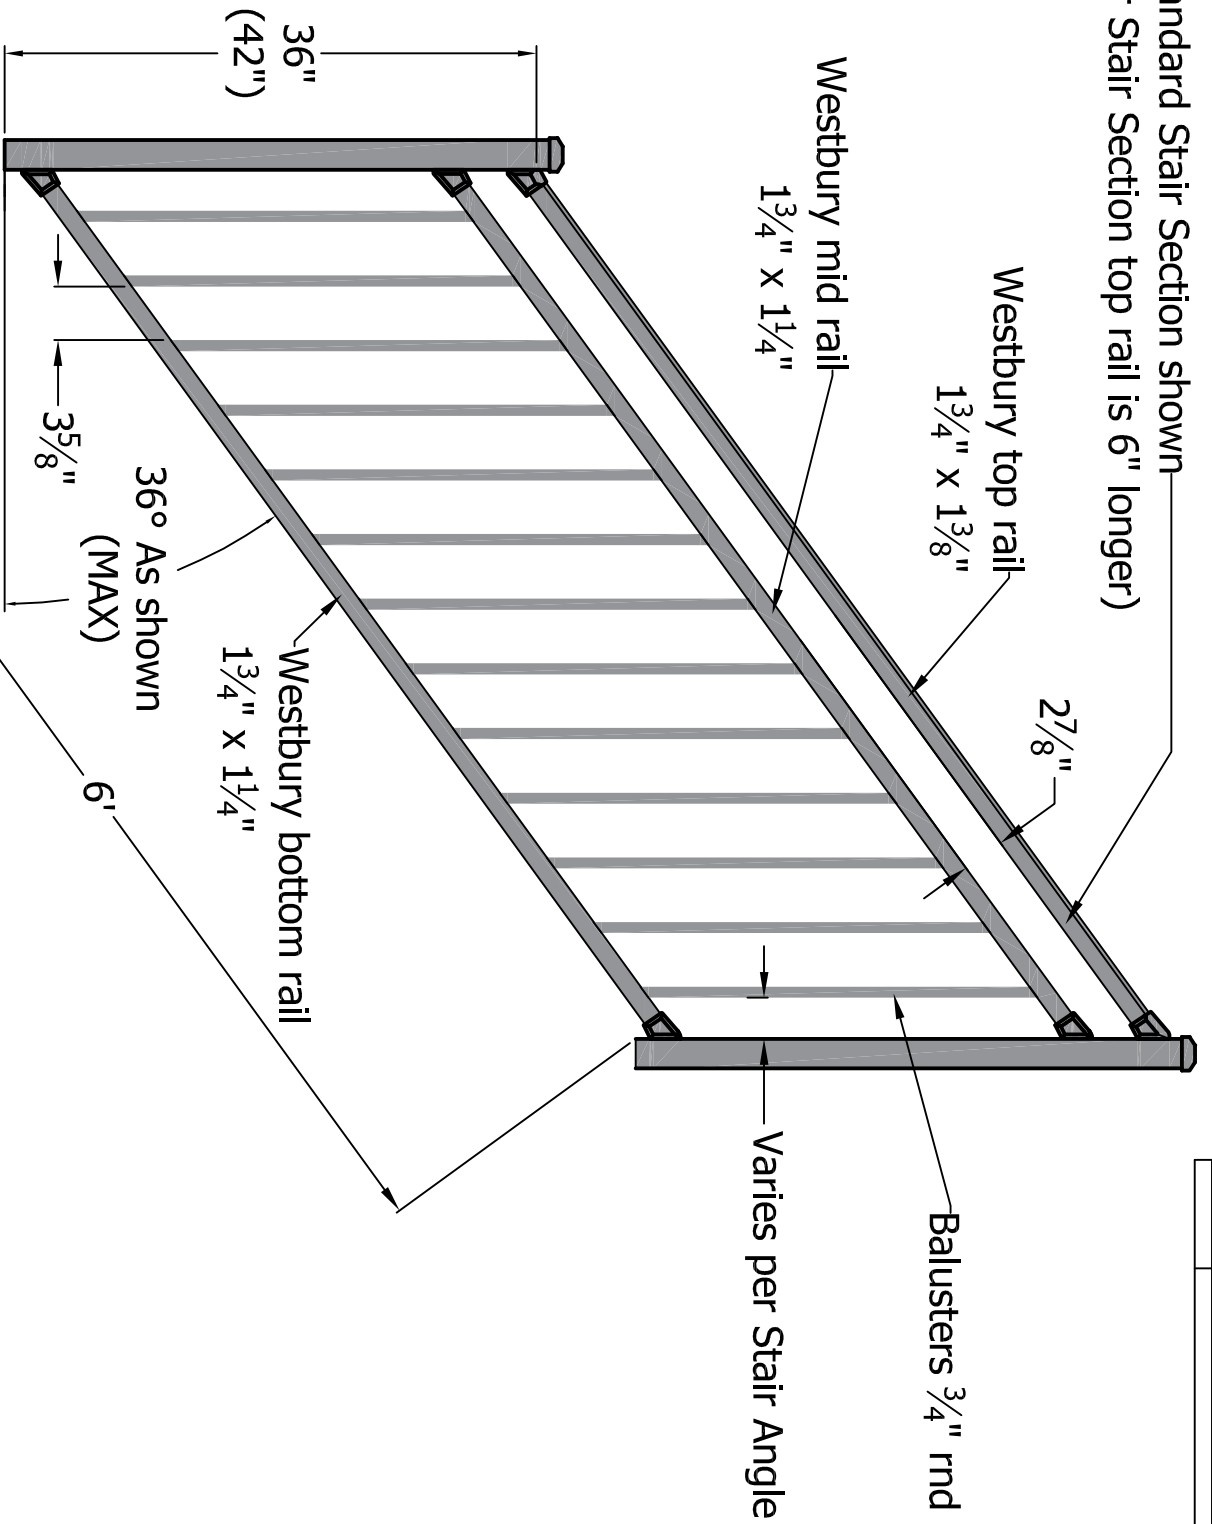

REV.	REVISION	DATE

FINISH:
 STANDARD TOLERANCE:
 .000 ±.005
 ANG. ±.5°

DSI Digger Specialties, Inc.
 3446 US 6 EAST
 Bremen, IN 46506

SHEET SIZE = C	DRAWN BY: cm	PART NUMBER:
SCALE = none	DATE DRAWN: 03-18-2015	STYLE: C301 Riviera
DRAFT: 20150318-4C	FILE LOC: Z:\Aluminum\Westbury\C301 Riviera\C30	FILE NAME: C301 6 ft Stair Section