


REV.	REVISION	DATE

Standard Stair Section shown
 (Crossover Stair Section top rail is 6" longer)

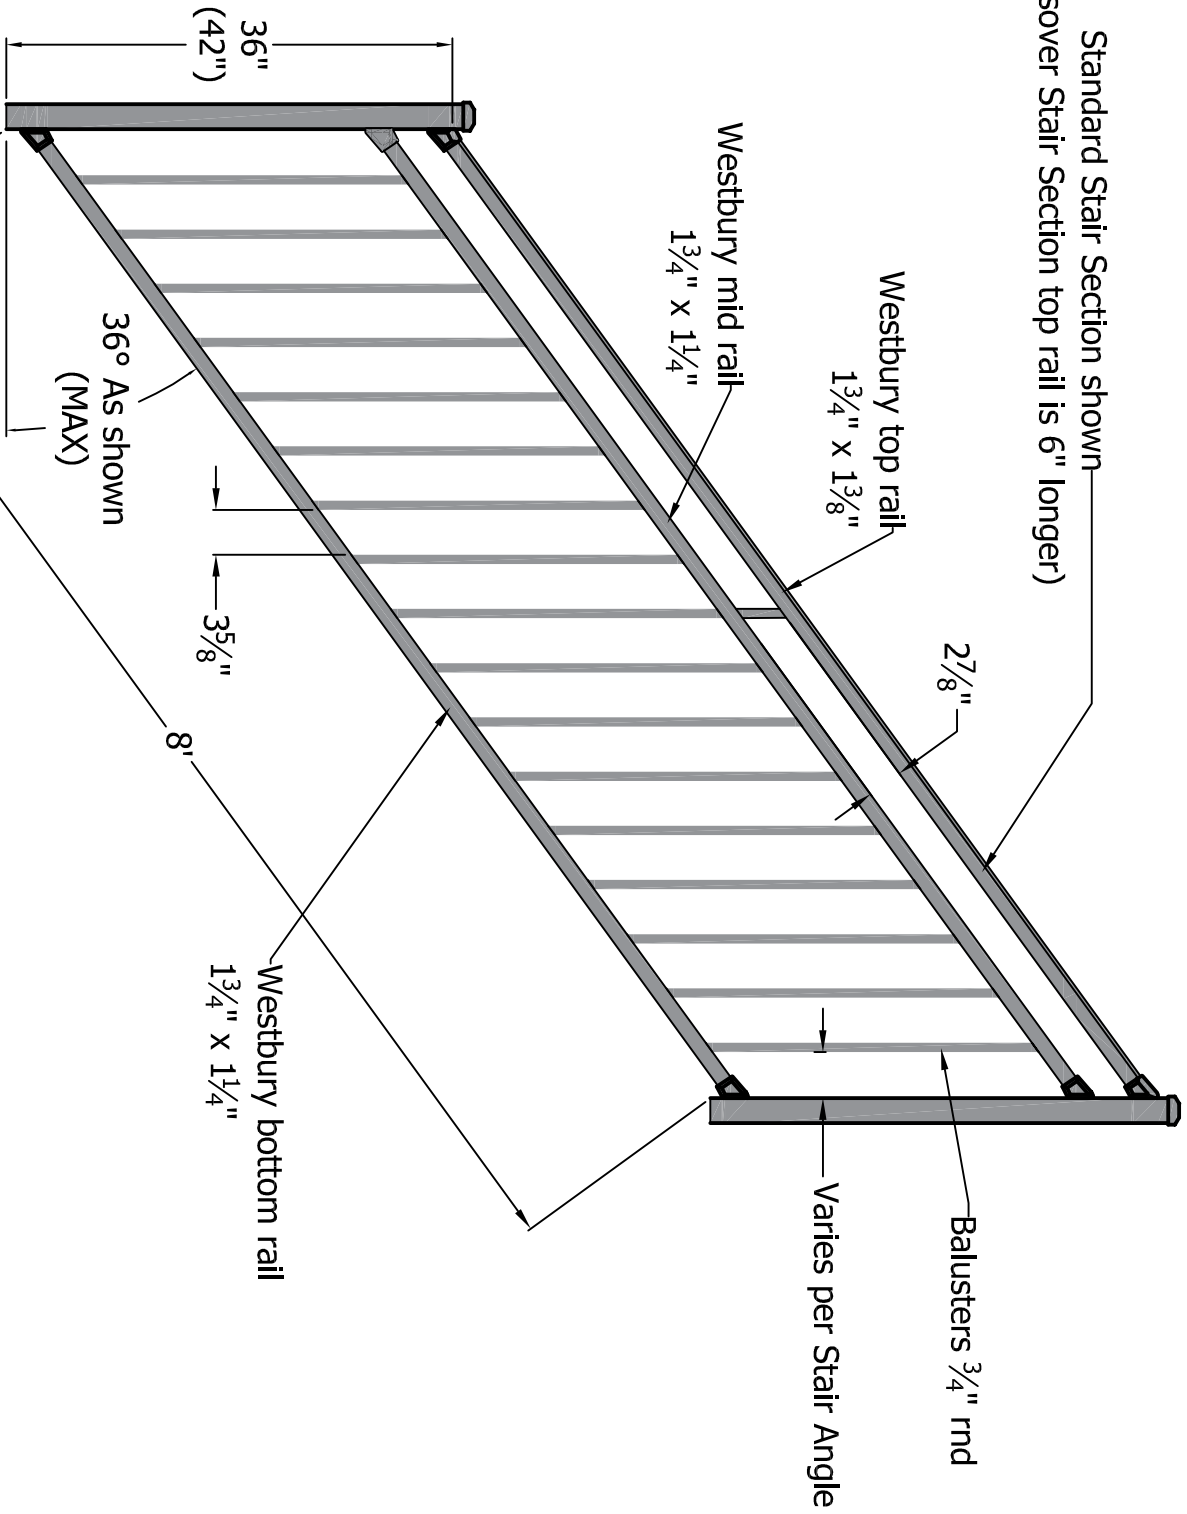

FINISH:	SHEET SIZE= C	DRAWN BY: cm	PART NUMBER:
STANDARD TOLERANCE: .000 ±.005	SCALE = none	DATE DRAWN: 03-18-2015	
FRACTIONS: ANG. ±.5°		FILE LOC: Z:\Aluminum\Westbury\C301 Riviera\C301	STYLE: C301 Riviera
	DRAFT: 20150318-6C		FILE NAME: C301 8 ft Stair Section
DSI Digger Specialties, Inc.	3446 US 6 EAST Bremen, IN 46506		REV.

4 3 2 1