


PART NUMBER:

REV.	LOC.	REVISION	DATE
A		RELEASE PENDING APPROVAL	
B		Shortened balusters 3/4" per EGO # 90	06-13-2013

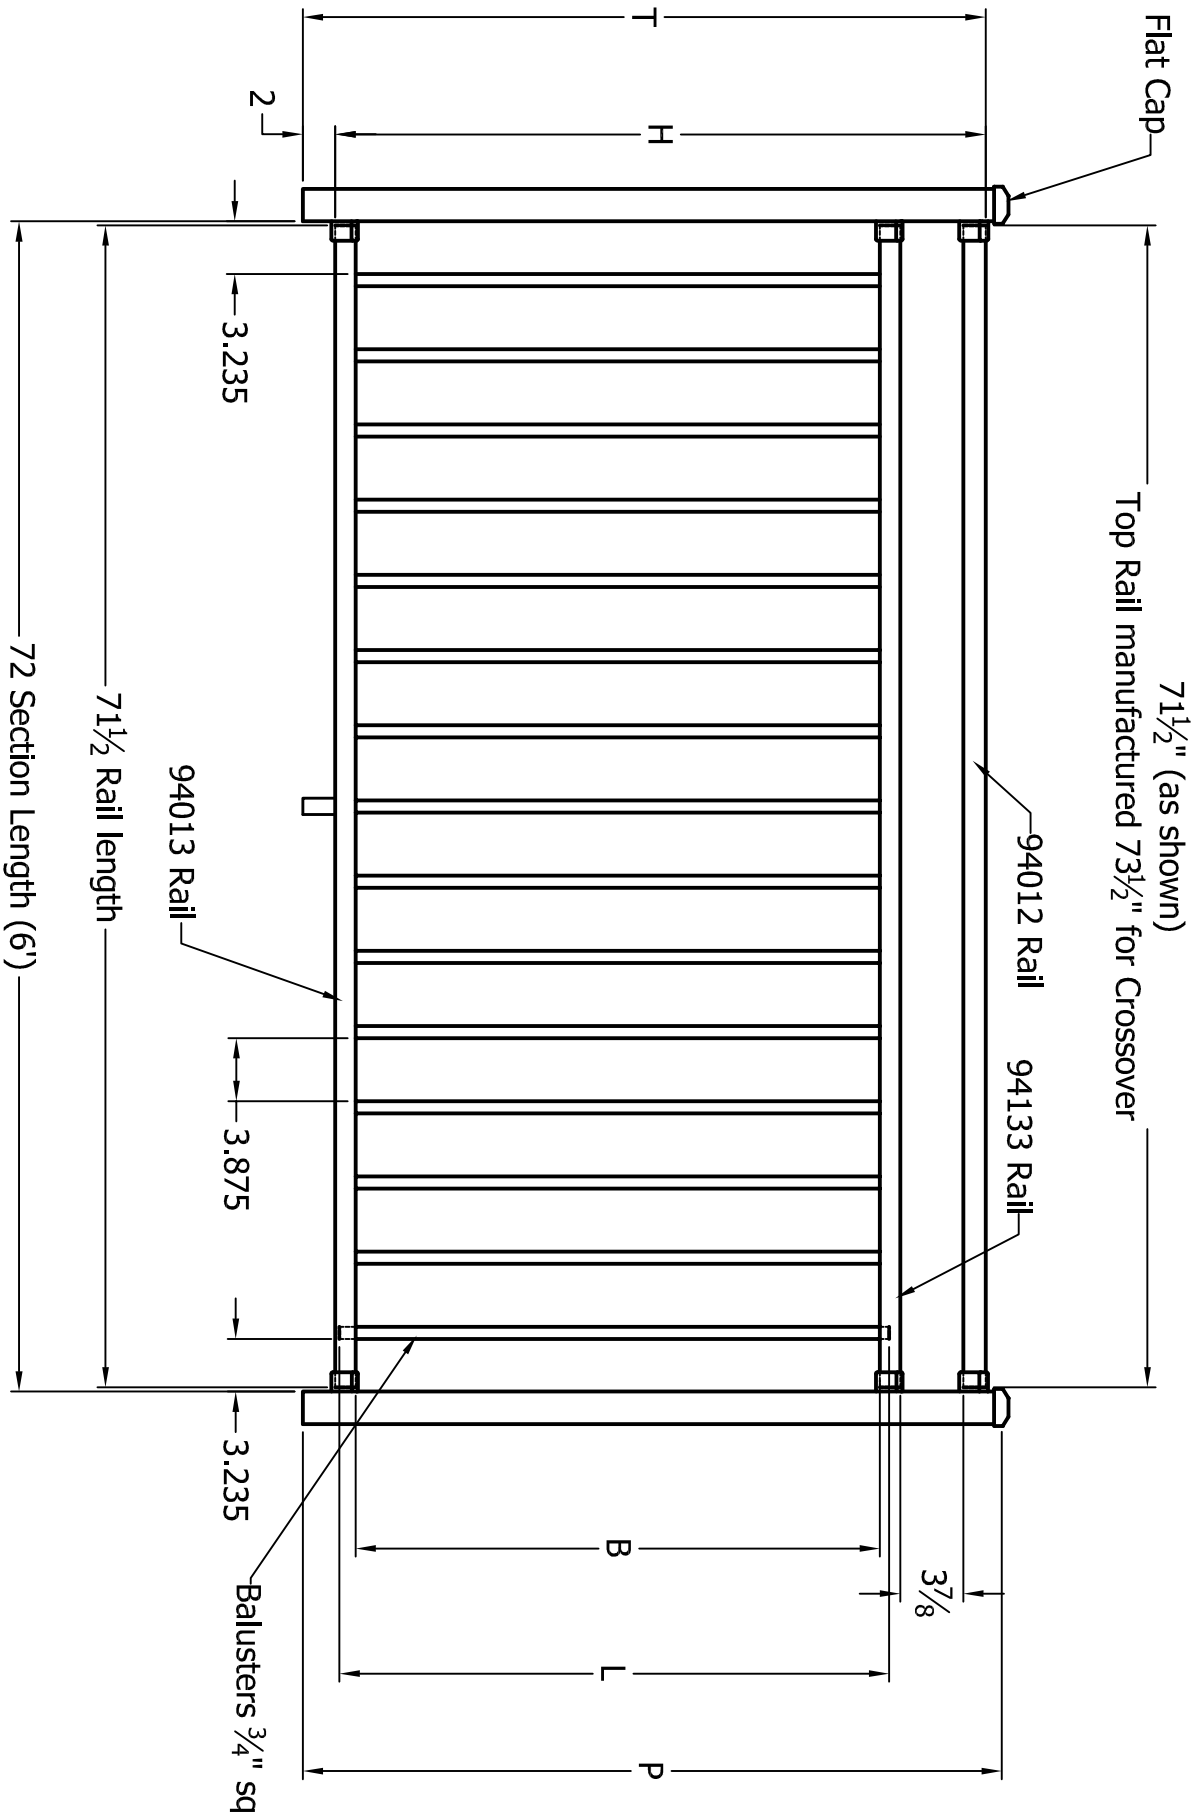

Railing Call Size	T	H	B	S	L	P
36" Railing	36	34	26 1/4	NA	27 13/16	37
42" Railing	42	40	32 1/4	NA	33 13/16	43

FINISH: 3446 US 6 EAST
Bremen, IN 46506

SHEET SIZE = C SCALE = none DRAWN BY: wjm DATE DRAWN: 11-04-2009 PART NUMBER:

STANDARD TOLERANCE: .00 ±.01 FRACTIONS: .000 ±.005 ±.1" LOC ACAD: Z:\Aluminum\Westbury\C30 Riviera\C30 Riviera\Section\Level STYLE: C30 Riviera

DRAFT: 20091113-2 FILE NAME: C30 6 ft Section SHEET OF REV. B

1
2
3
4